

55 foot pole to be set at corner of Island and Bridge Streets


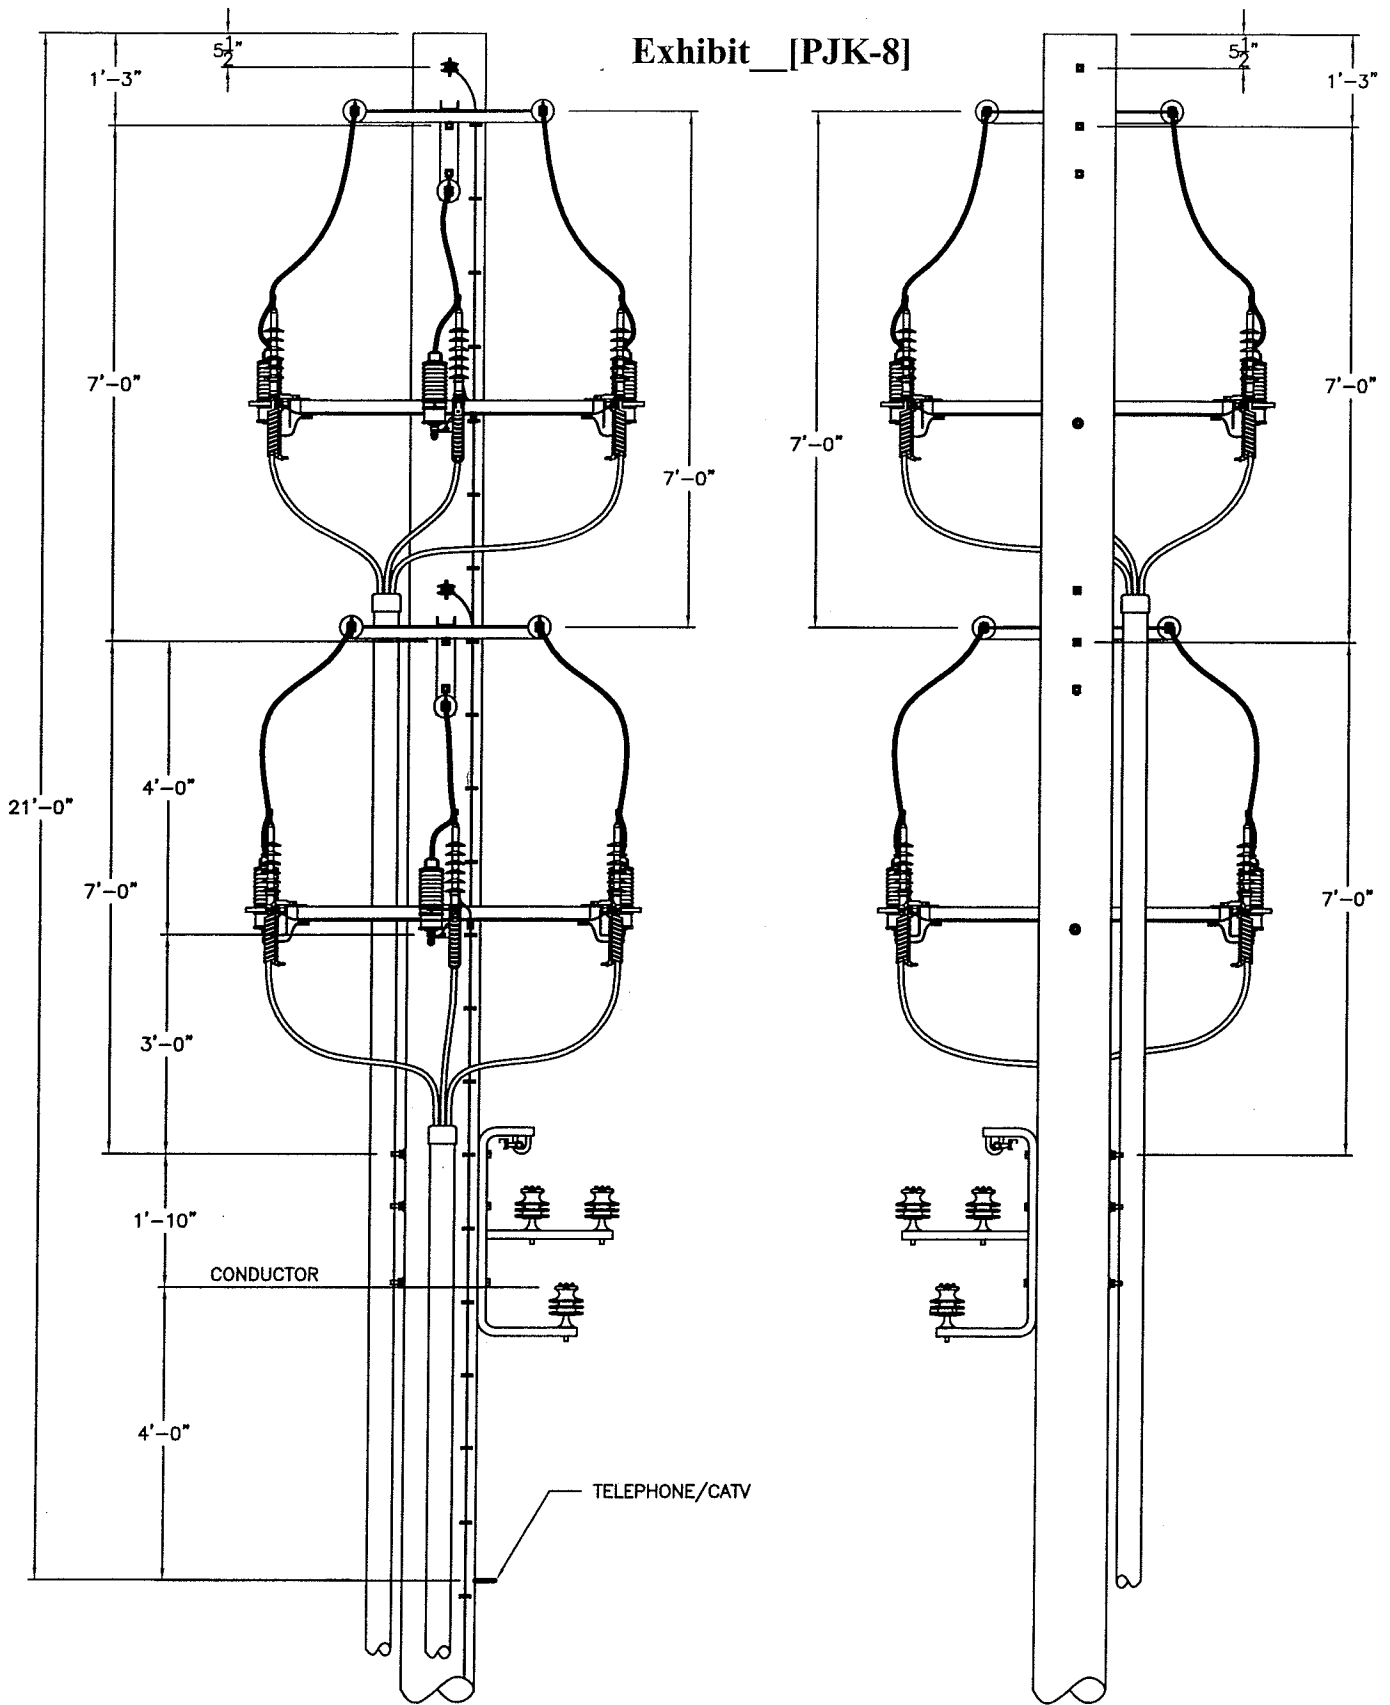

 Colchester Green Mountain Power Vermont On. Every Day.	
BELLOWS FALLS SQUARE POLE #5 VIEW	
DRAWN: LAW	DWG. NO. B-Falls Square Pole #5
CHECKED: PK	
APPROVED: PK	
SCALE: 3/8" = 1'-0"	DATE: 10-5-07
SHEET 1 OF 3	

Exhibit [PJK-8]



55 foot pole to set on Bridge Street on NE side of Canal.

 Colchester Vermont Green Mountain Power On. Every Day.	
BELLOWS FALLS SQUARE POLE #7 FRONT & BACK VIEWS	
DRAWN: LAW	DWG. NO. B-Falls Square Pole #7
CHECKED: PK	
APPROVED: PK	
SCALE: 3/8" = 1'-0"	DATE: 10-9-07
SHEET 2 OF 4	